


Alderman 1730 Sq. Ft.



FRONT ELEVATION

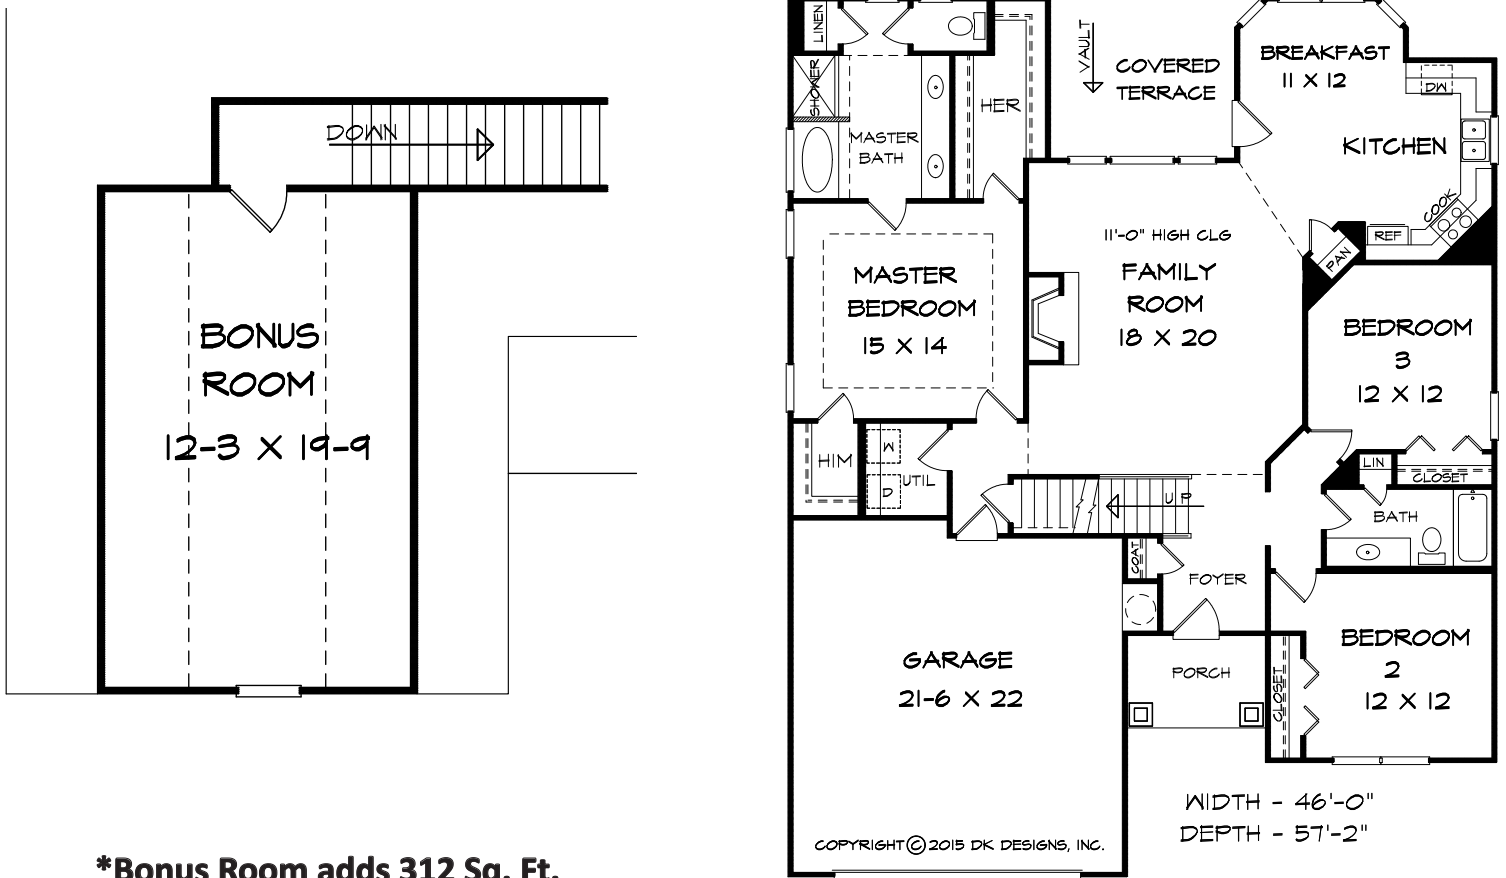

***Bonus Room adds 312 Sq. Ft.**

FLOOR PLAN



DK DESIGNS, INC.

info@dkplans.com
 (770) 460-9495