


Austinville-B 2219 Sq. Ft.



FRONT ELEVATION - B

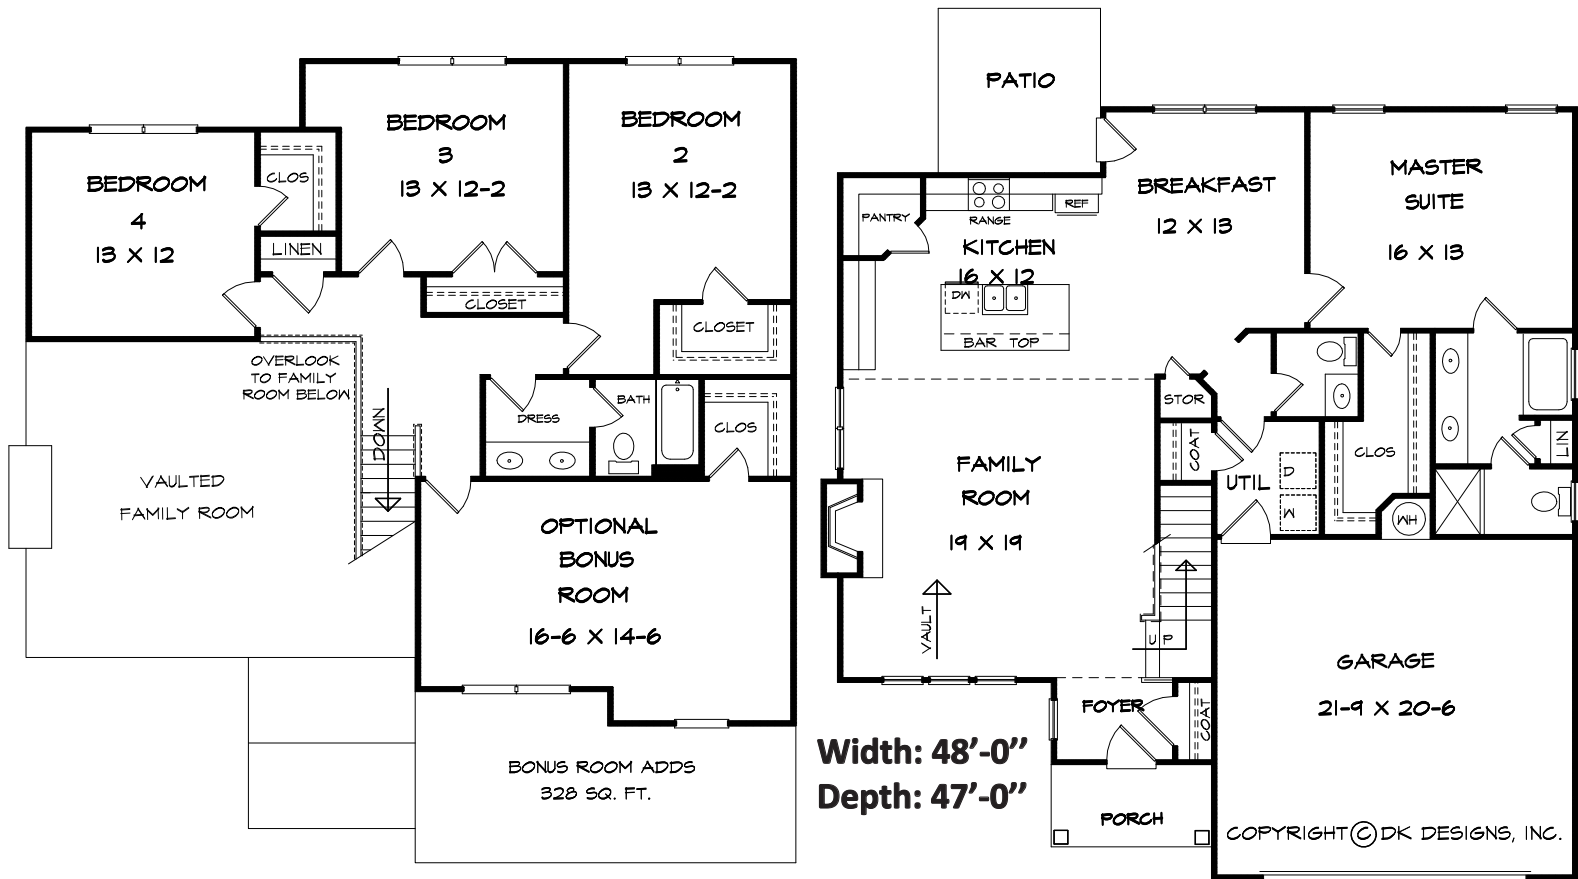

SECOND FLOOR PLAN ELEVATION B

FIRST FLOOR PLAN B

*Bonus Room adds 328 Sq. Ft.



DK DESIGNS, INC.

info@dkplans.com

(770) 460-9495

This plan is copyrighted by DK Designs, Inc. and cannot be copied or reproduced without written permission.